




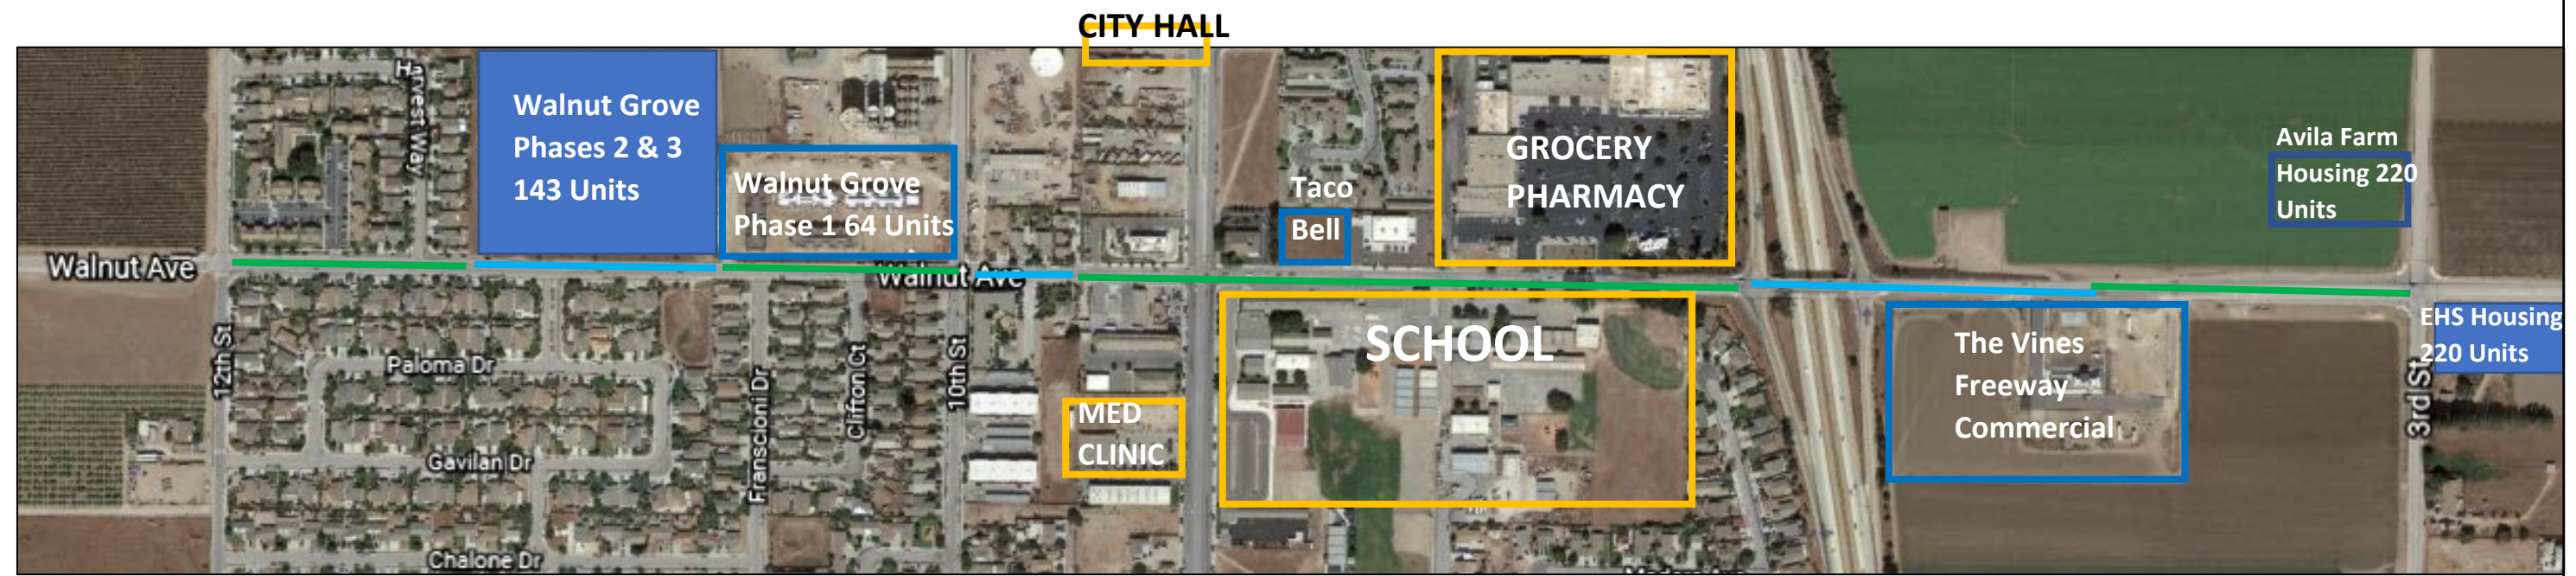


WALNUT AVENUE PROPOSED BIKE ROUTE OVERVIEW


LEGEND

-  Proposed Class 2 Bikelanes
-  Proposed Bike Route (Shared) with sharrows/signage
-  New Development in Construction
-  New Development in entitlement
-  **VITAL SERVICES**



Total Length 1.12 Miles (5900 LF)

Proposed Walnut Avenue Improvements (West Side of US 101)

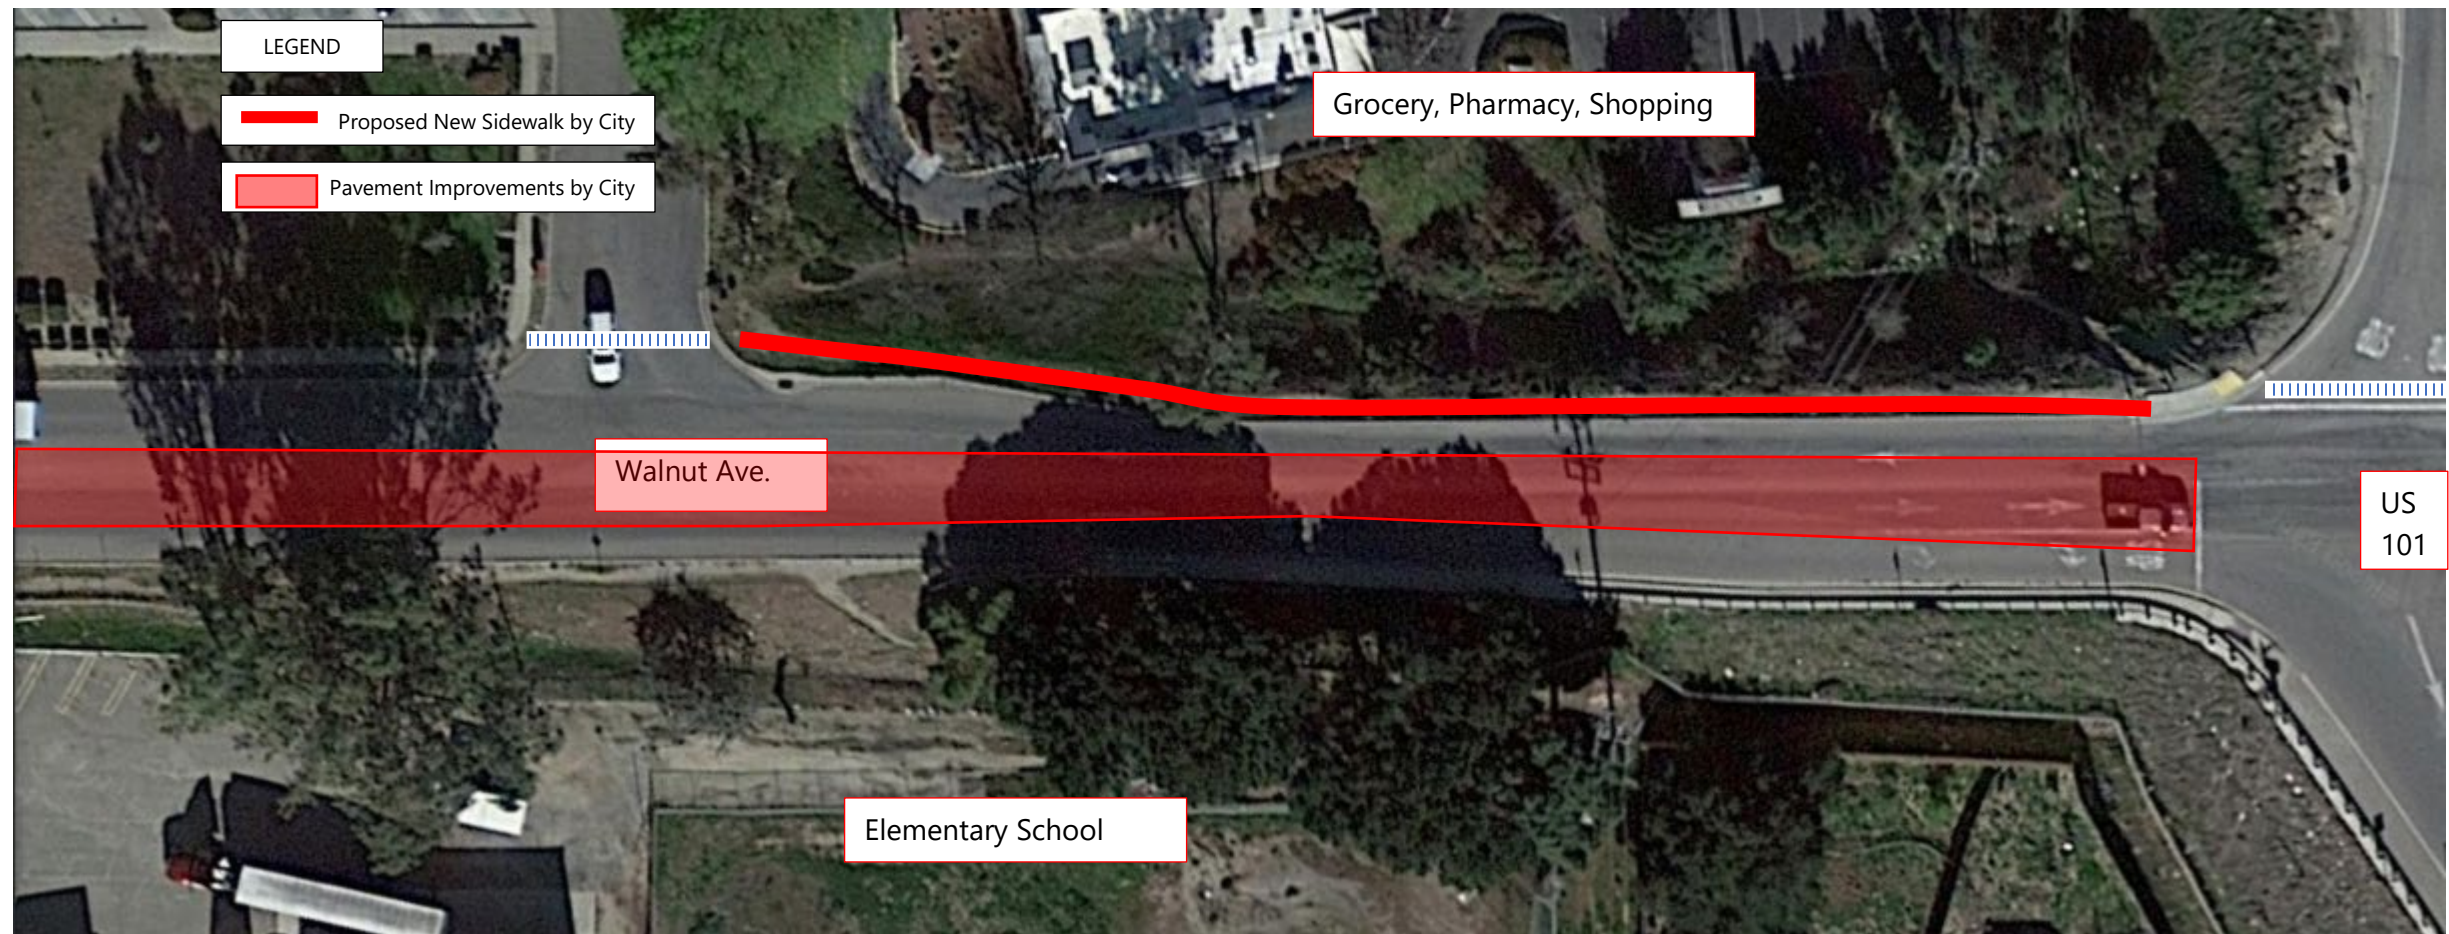

Proposed Walnut Avenue Improvements (East Side of US 101)

